



Profile for SA-1 ceiling system

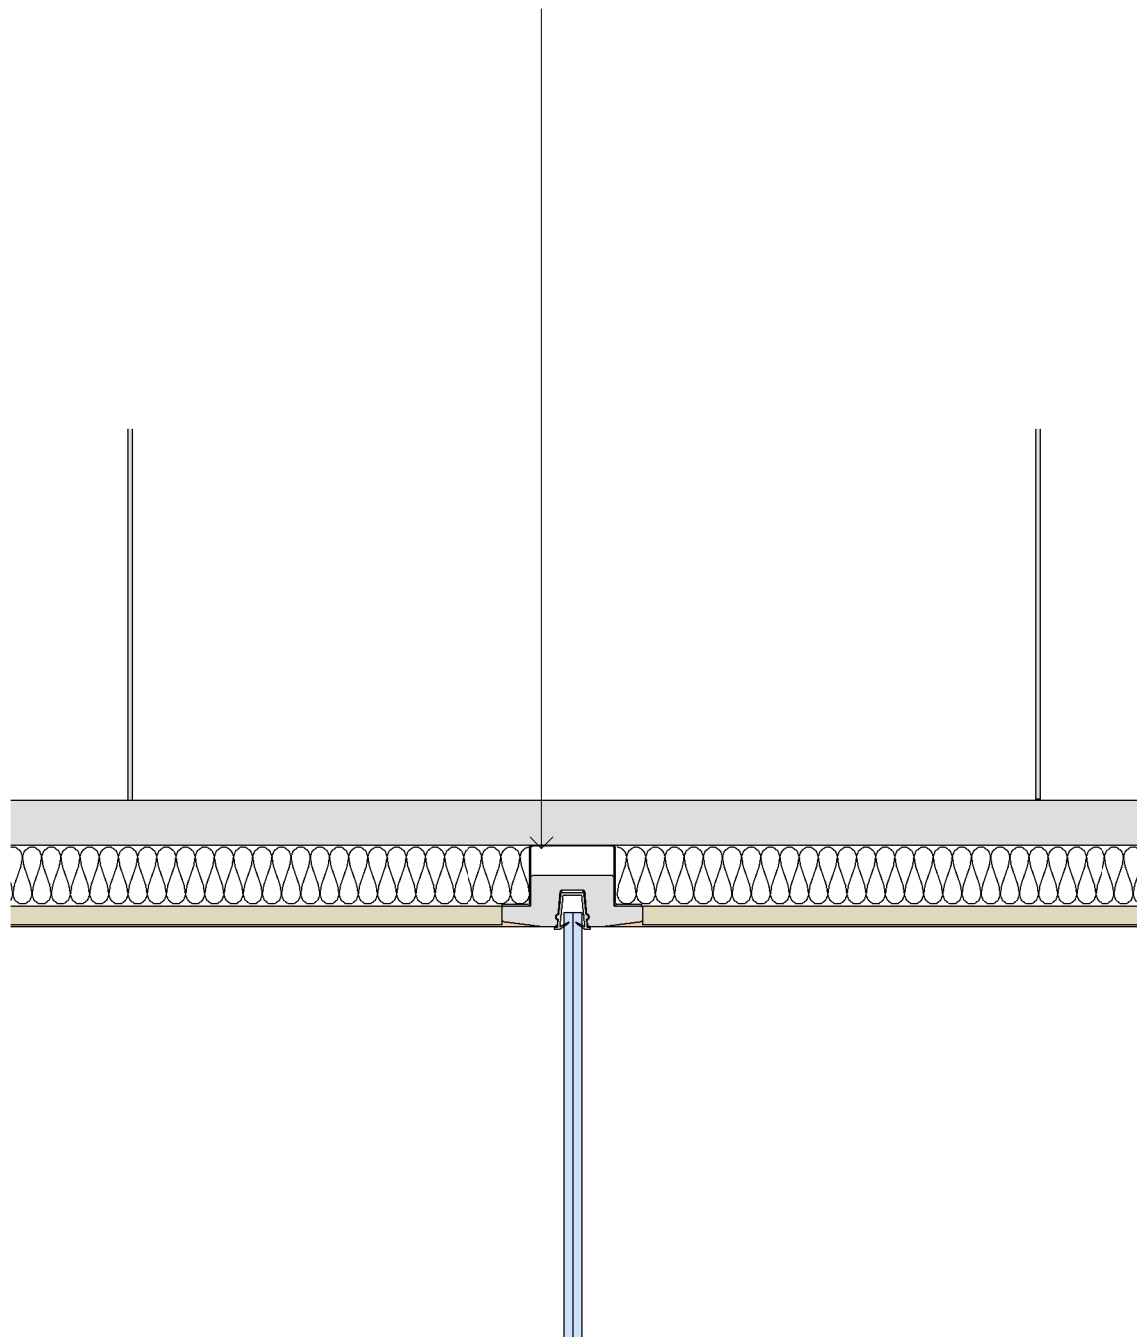

Profile for SA-1 ceiling system

Example of suspended ceiling type

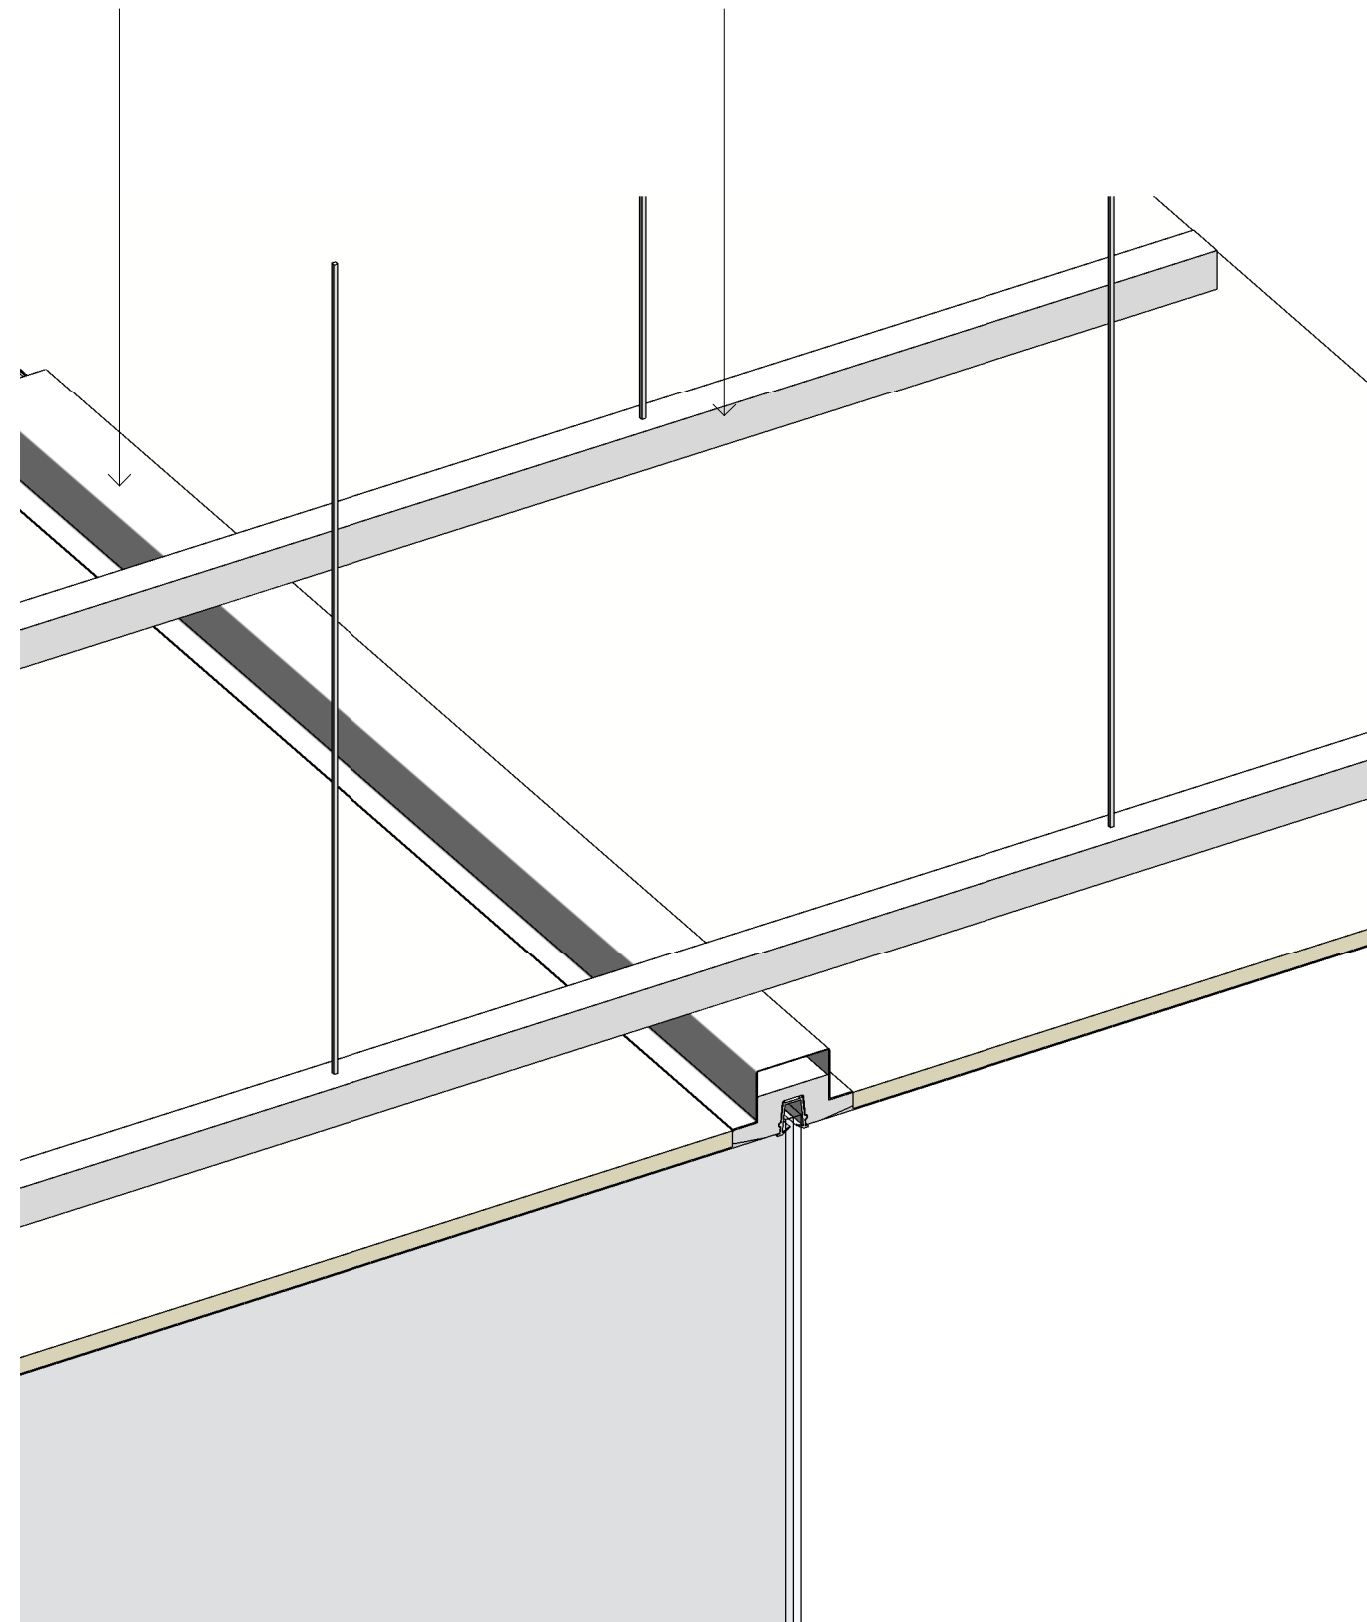

1 Section, SA-1-ceiling system
1 : 5

2 View, SA-1-ceiling system



Seamless Abutment Solutions Ltd
Solutions House
16 Bellrope Meadow
Sampford Road
Thaxted, Essex CM6 2FE
ENGLAND

Tel: +44 1371 832 152
Fax: +44 1371 831 983
E-mail: info@seamlessabutments.com

Copyright: Copyright and design is owned by SA Solutions Ltd.

Date: 08-01-2013

Title: Glass range, SA-1-ceiling

Patent: Intellectual rights are owned by SA Solutions Ltd.
UK Patent No: 2429022.

Drawn by: DF

Drawing No: SA-1-ceiling