



Profile for SA-17 ceiling system

Example of suspended ceiling type

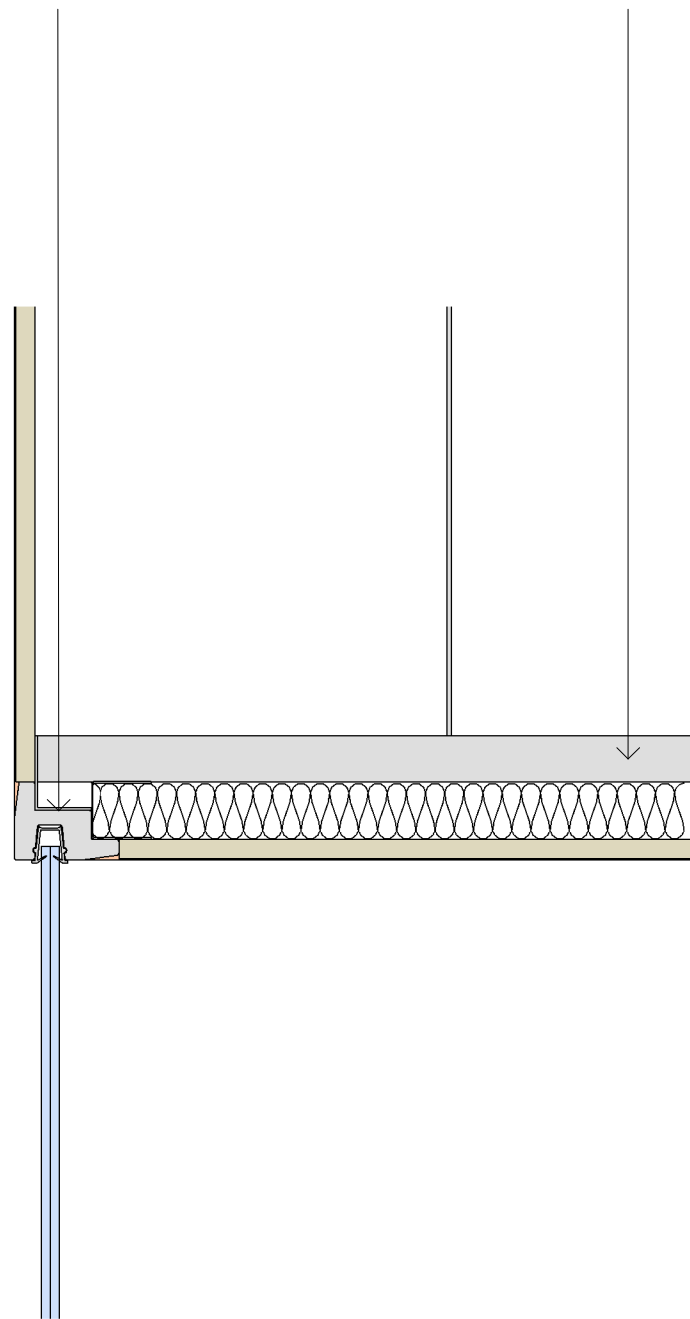

Example of suspended ceiling type

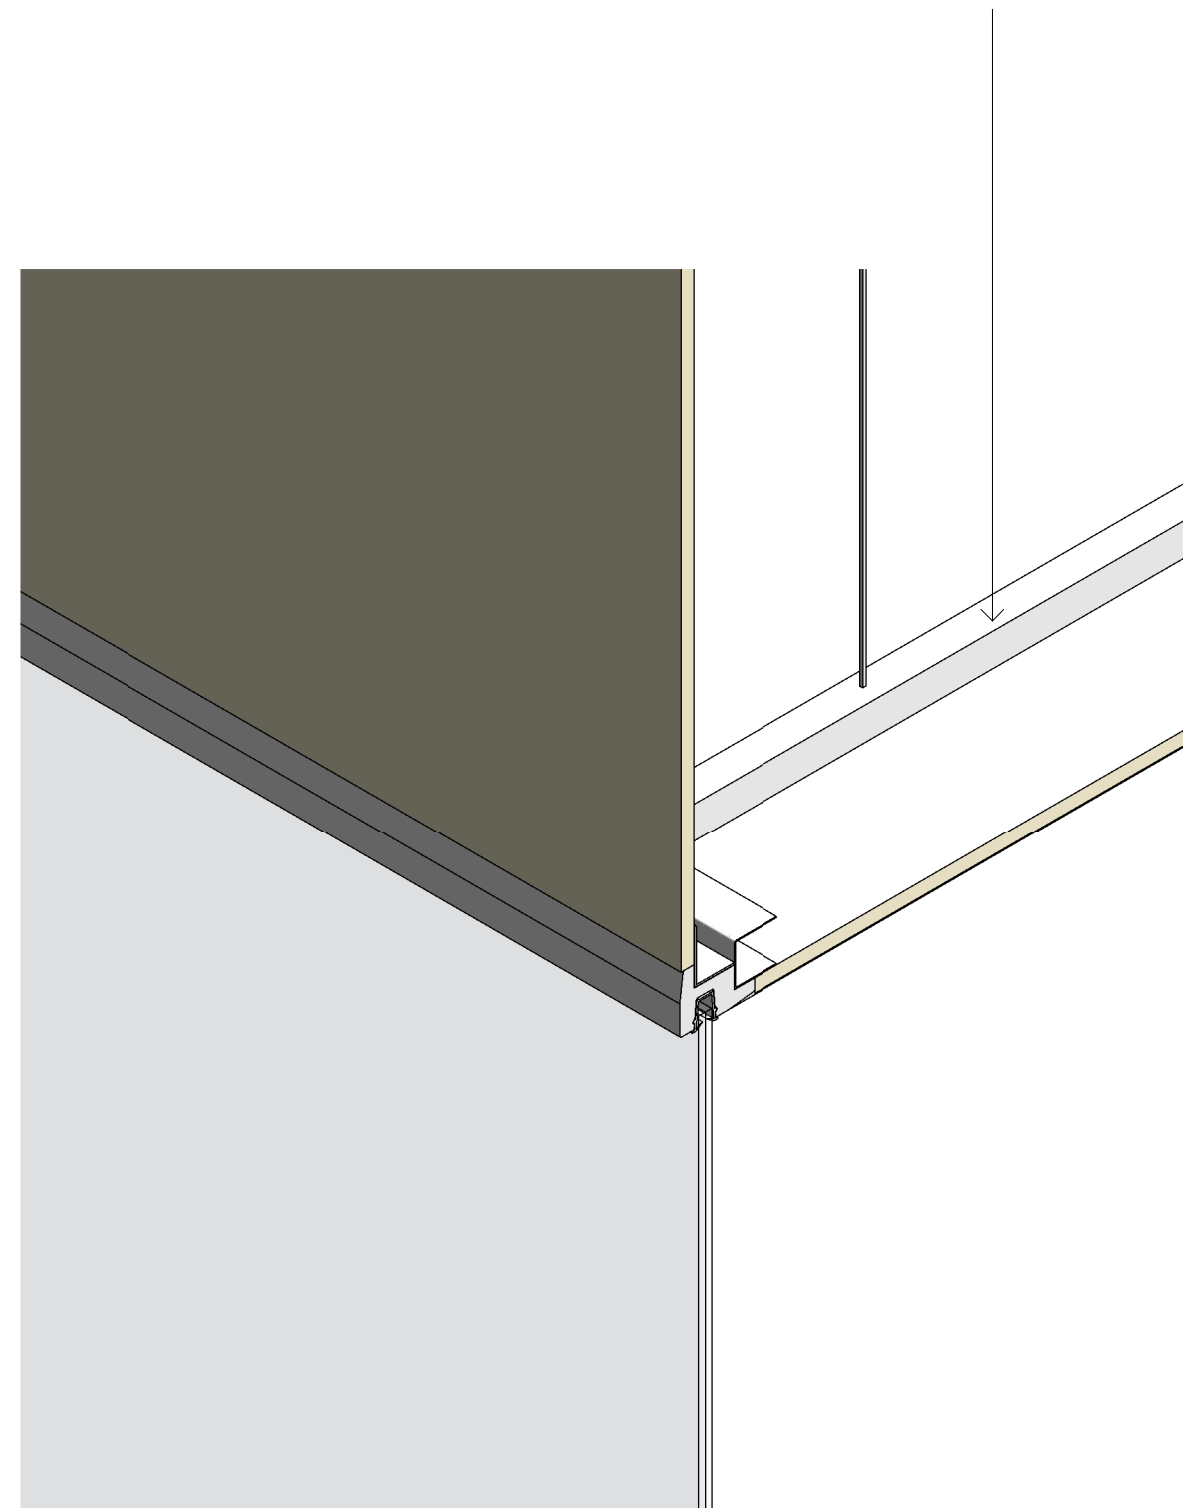

**1** Section, SA-17 ceiling system  
1 : 5

**2** View, SA-17 ceiling system



Seamless Abutment Solutions Ltd  
Solutions House  
16 Bellrope Meadow  
Sampford Road  
Thaxted, Essex CM6 2FE  
ENGLAND

Tel: +44 1371 832 152  
Fax: +44 1371 831 983  
E-mail: info@seamlessabutments.com

Copyright: Copyright and design is owned by SA Solutions Ltd.

Date: 08-01-2013

Title: Glass range, SA-17 ceiling system

Patent: Intellectual rights are owned by SA Solutions Ltd.  
UK Patent No: 2429022.

Drawn by: DF

Drawing No: SA-17 ceiling system