




1 Head level - SA-12-45
1:5

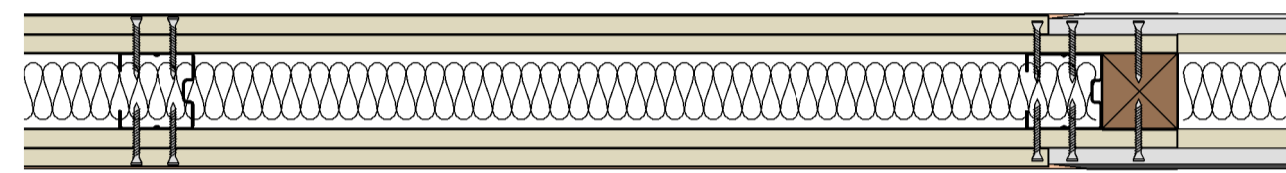


3 Architrave level - SA-16-40
1:5

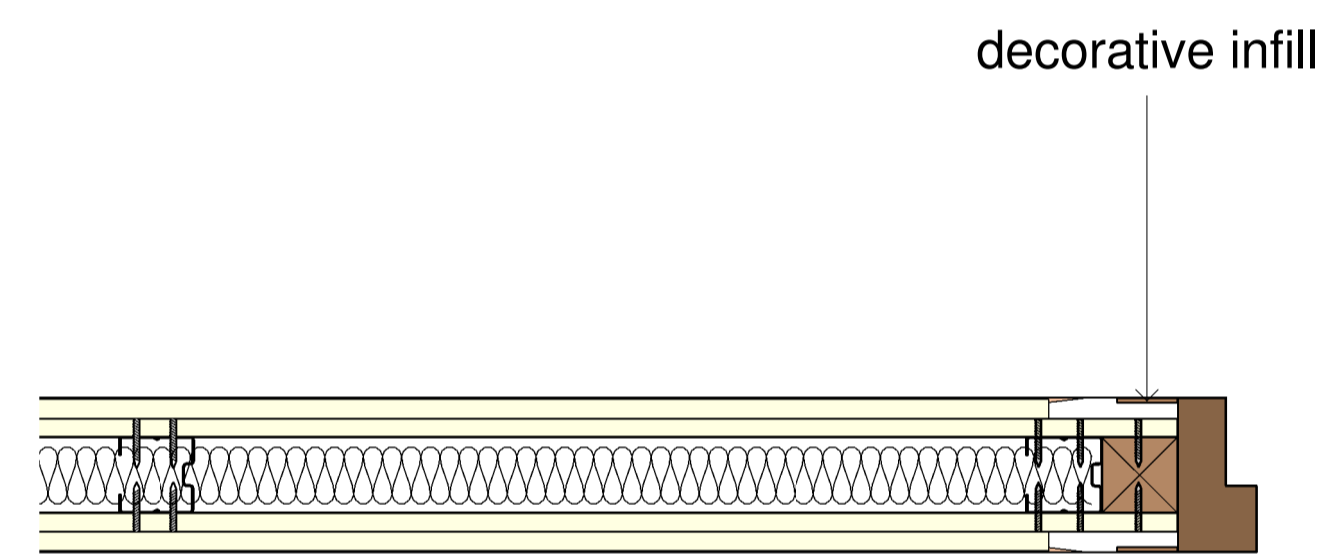


4 Jamb level - SA-16-40-V
1:5

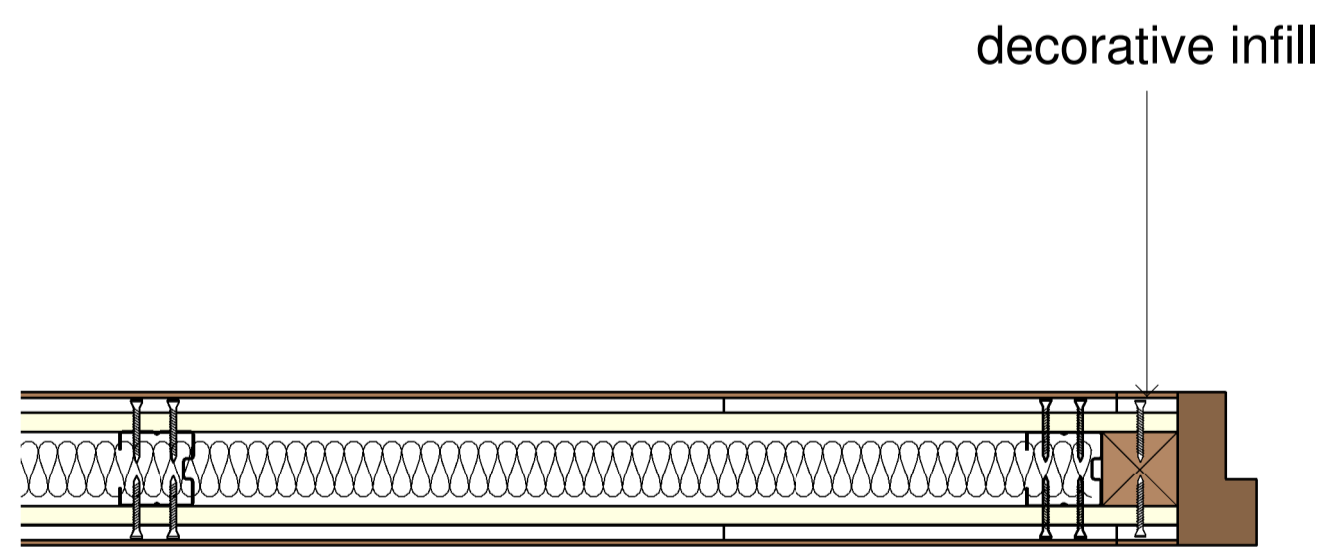

5 Skirting level - SA-15-150-40X40
1:5

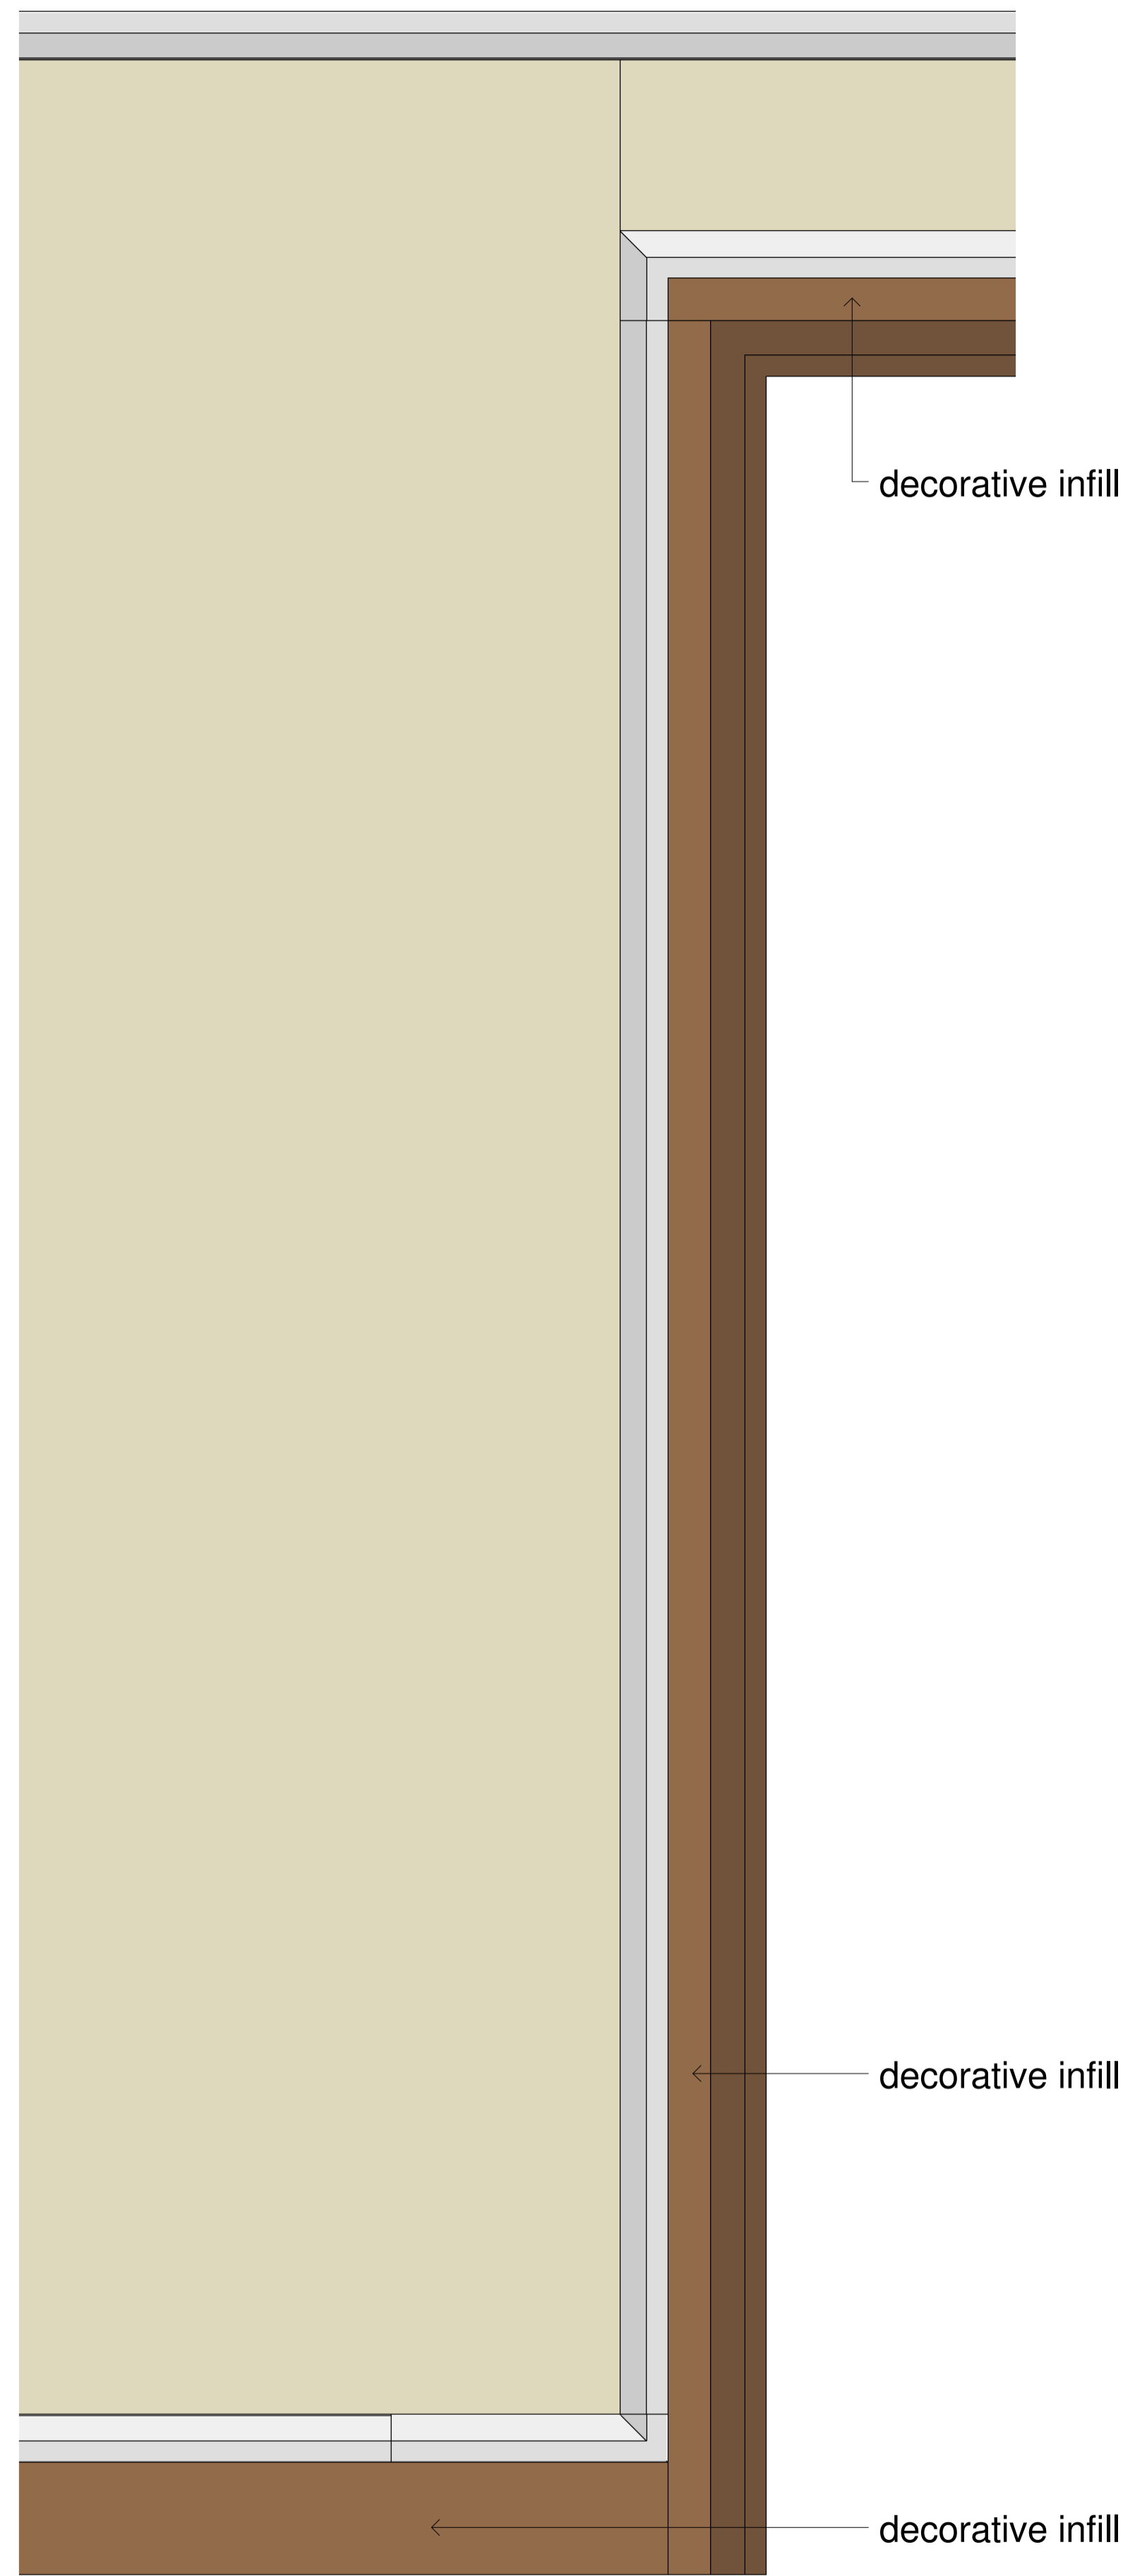

2 Elevation

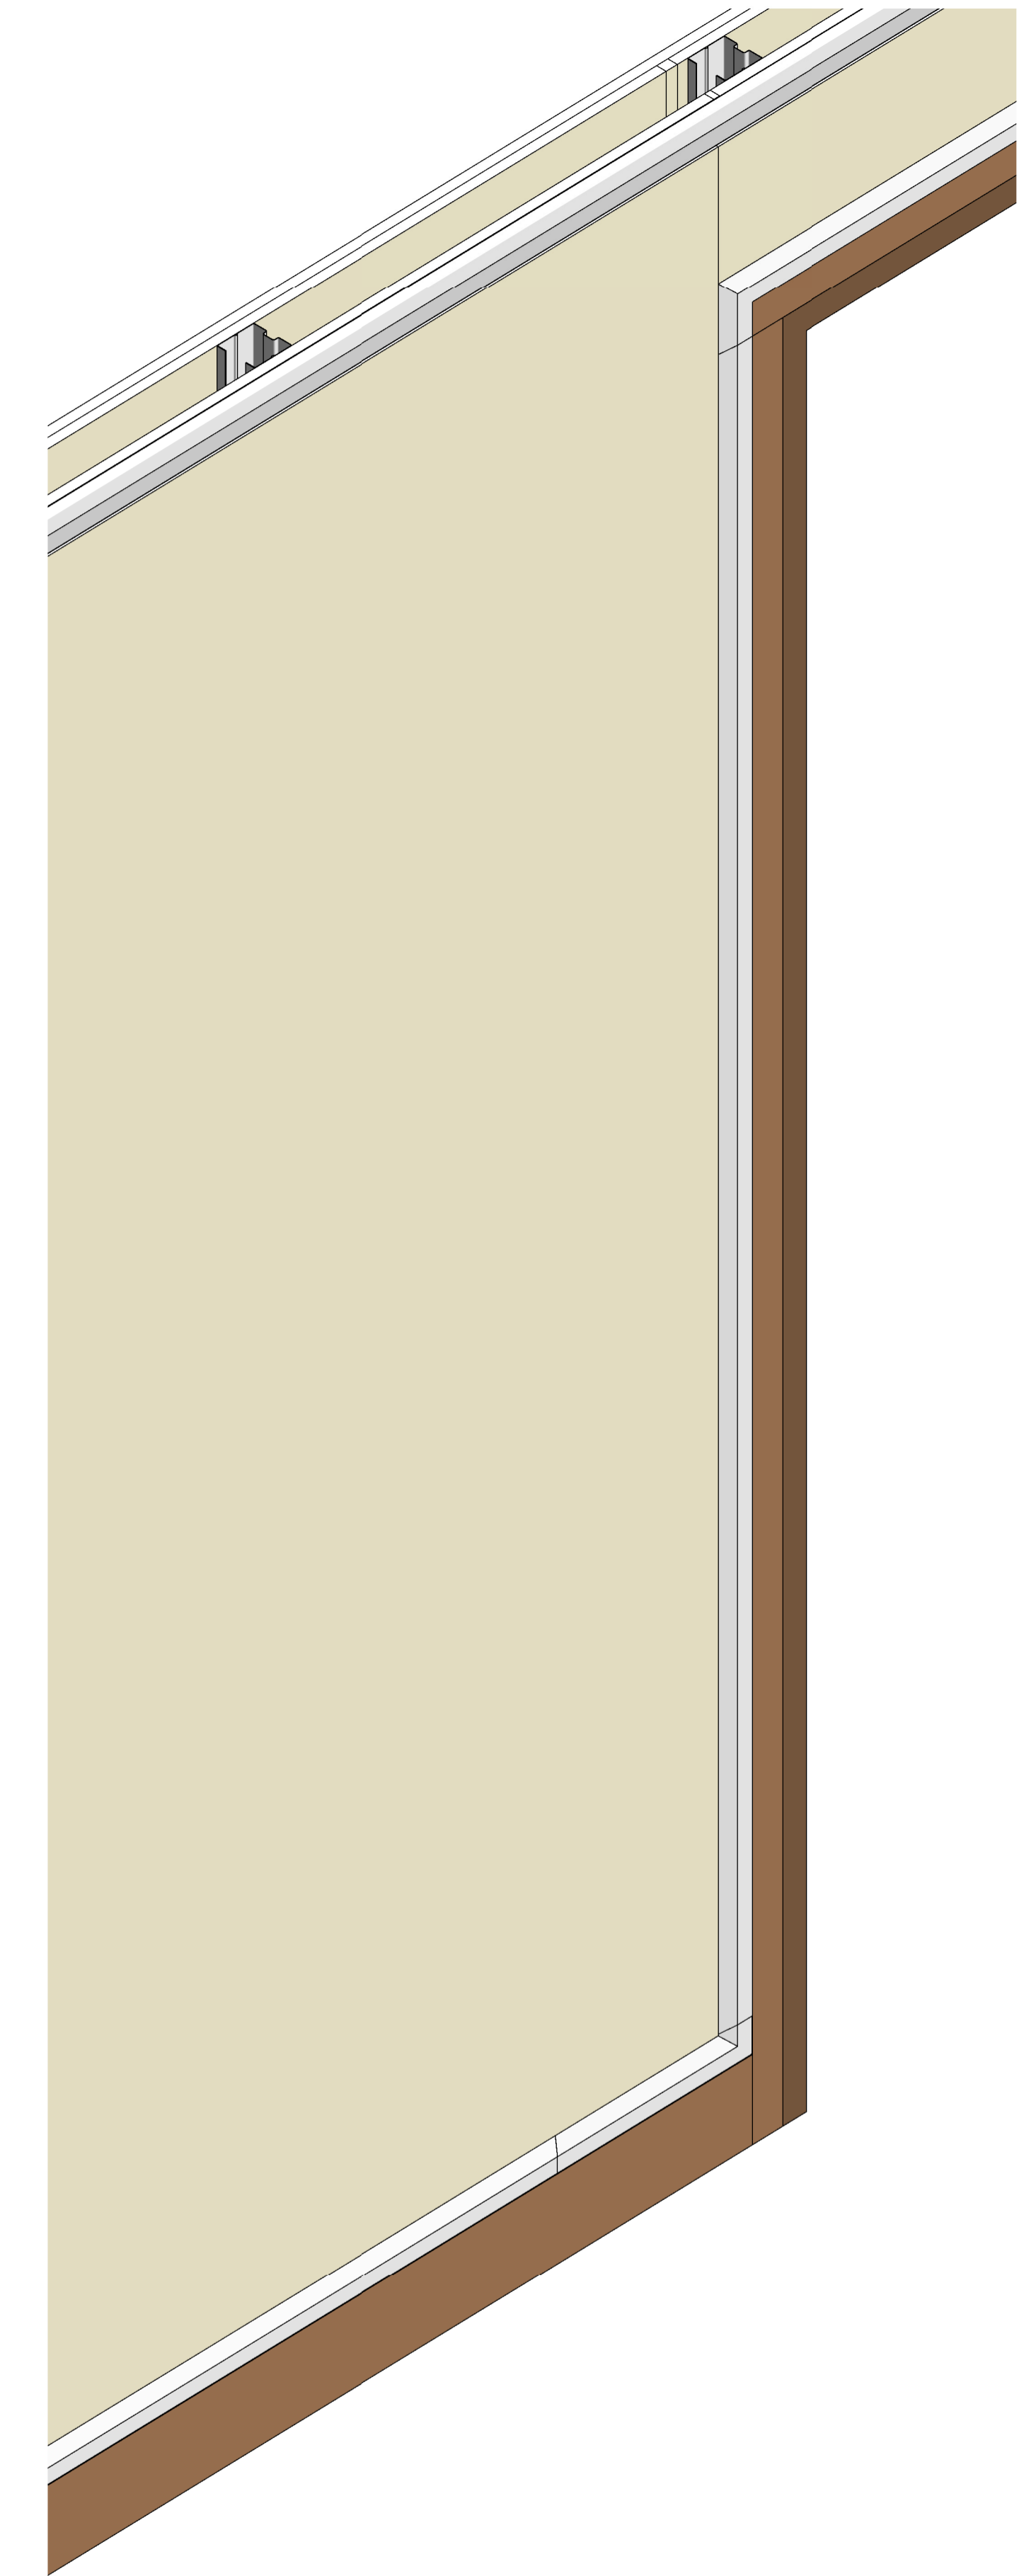

6 View



Seamless Abutment Solutions Ltd
Solutions House
16 Bellrope Meadow
Sampford Road
Thaxted, Essex CM6 2FE
ENGLAND

Tel: +44 1371 832 152
Fax: +44 1371 831 983
E-mail: info@seamlessabutments.com

Copyright: Copyright and design is owned by SA Solutions Ltd.

Patent: Intellectual rights are owned by SA Solutions Ltd.
UK Patent No: 2429022.

Date: 08-01-2013

Drawn by: DF

Title: Detail door 40mm with decorative infill

Drawing No: SA-40mm