




1 Head level - SA-13-45-5
1:5

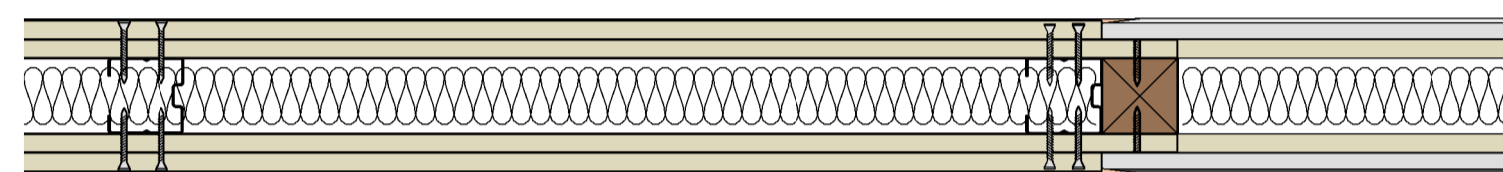


3 Architrave level - SA-16-5
1:5

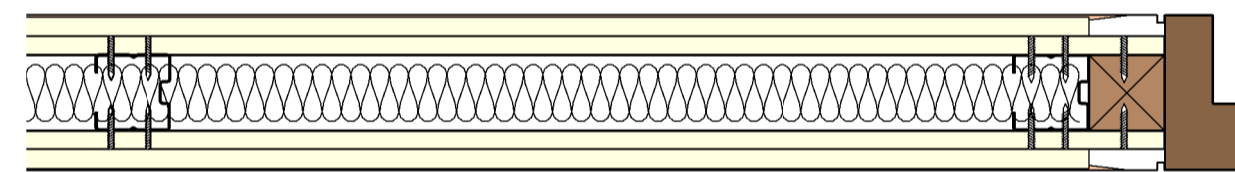


4 Jamb level - SA-16-5- V
1:5

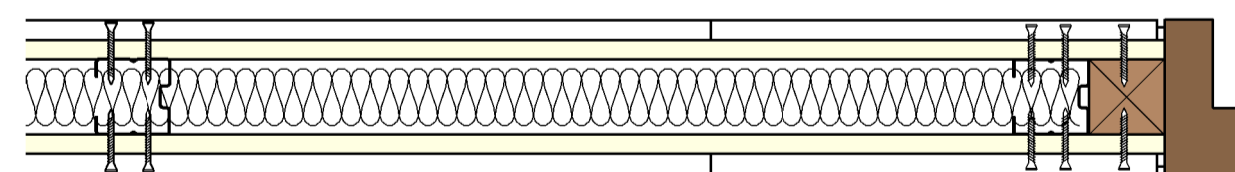

5 Skirting level - SA-14-150-5X5
1:5

 

2 Elevation

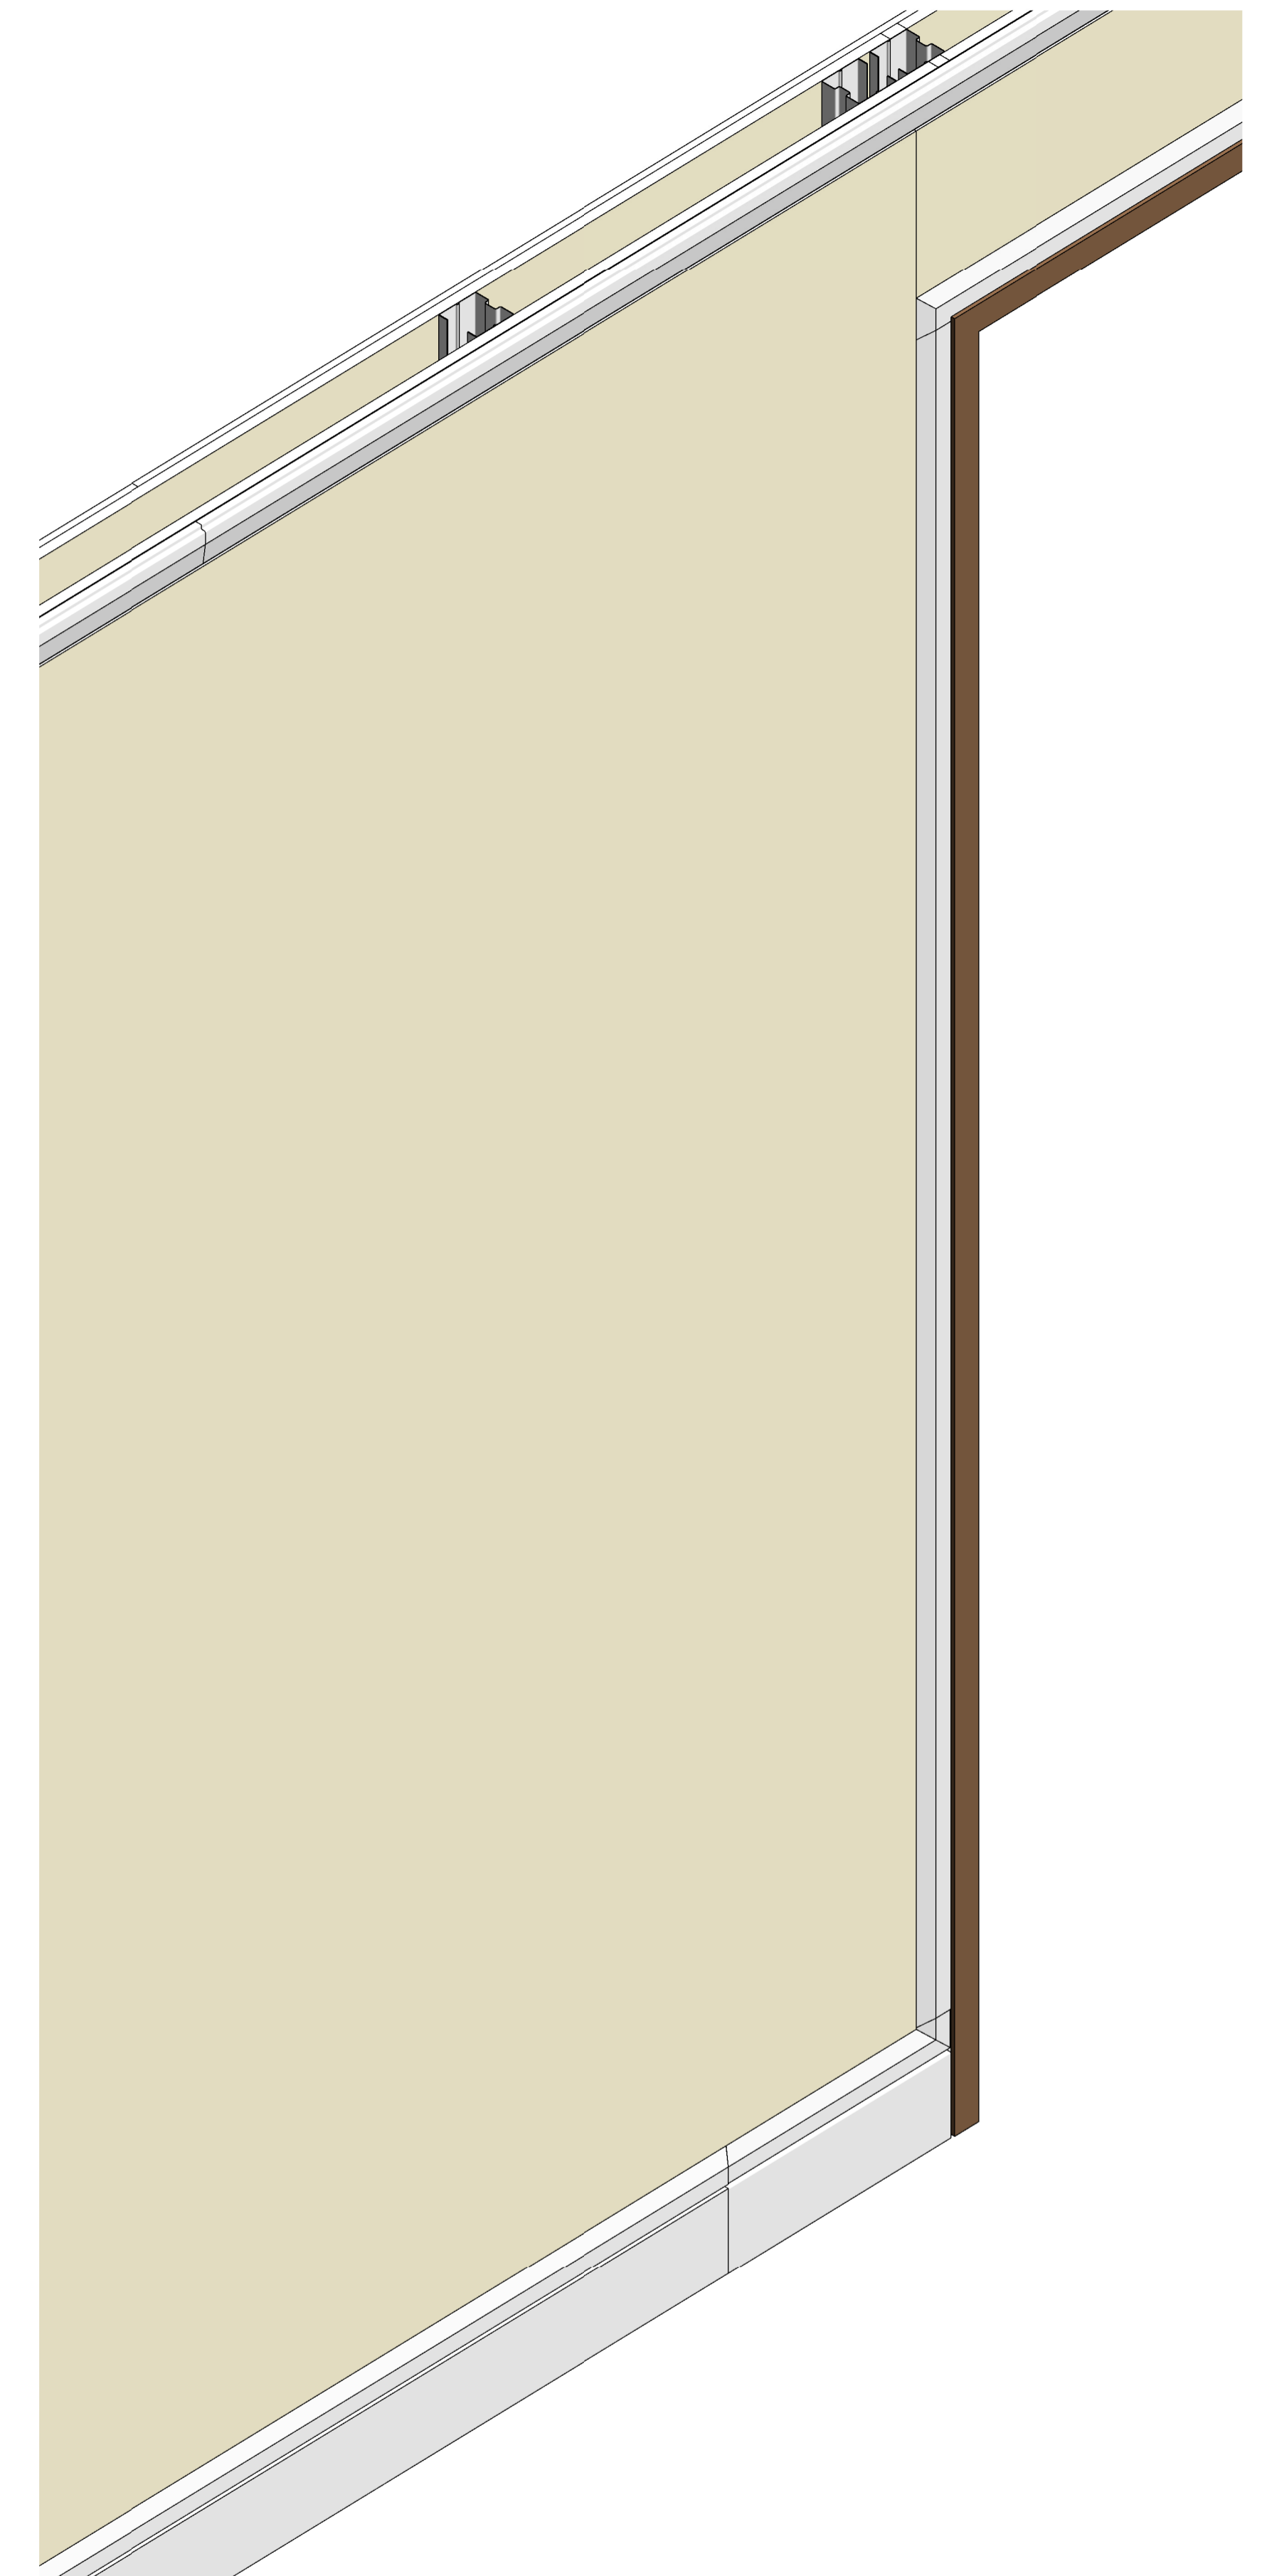

6 View



Seamless Abutment Solutions Ltd
Solutions House
16 Bellrope Meadow
Sampford Road
Thaxted, Essex CM6 2FE
ENGLAND

Tel: +44 1371 832 152
Fax: +44 1371 831 983
E-mail: info@seamlessabutments.com

Copyright: Copyright and design is owned by SA Solutions Ltd.

Patent: Intellectual rights are owned by SA Solutions Ltd.
UK Patent No: 2429022.

Date: 08-01-2013

Drawn by: DF

Title: Detail door 5mm flash gap

Drawing No: SA-5mm