



Front View with Plaster Board & SA sections

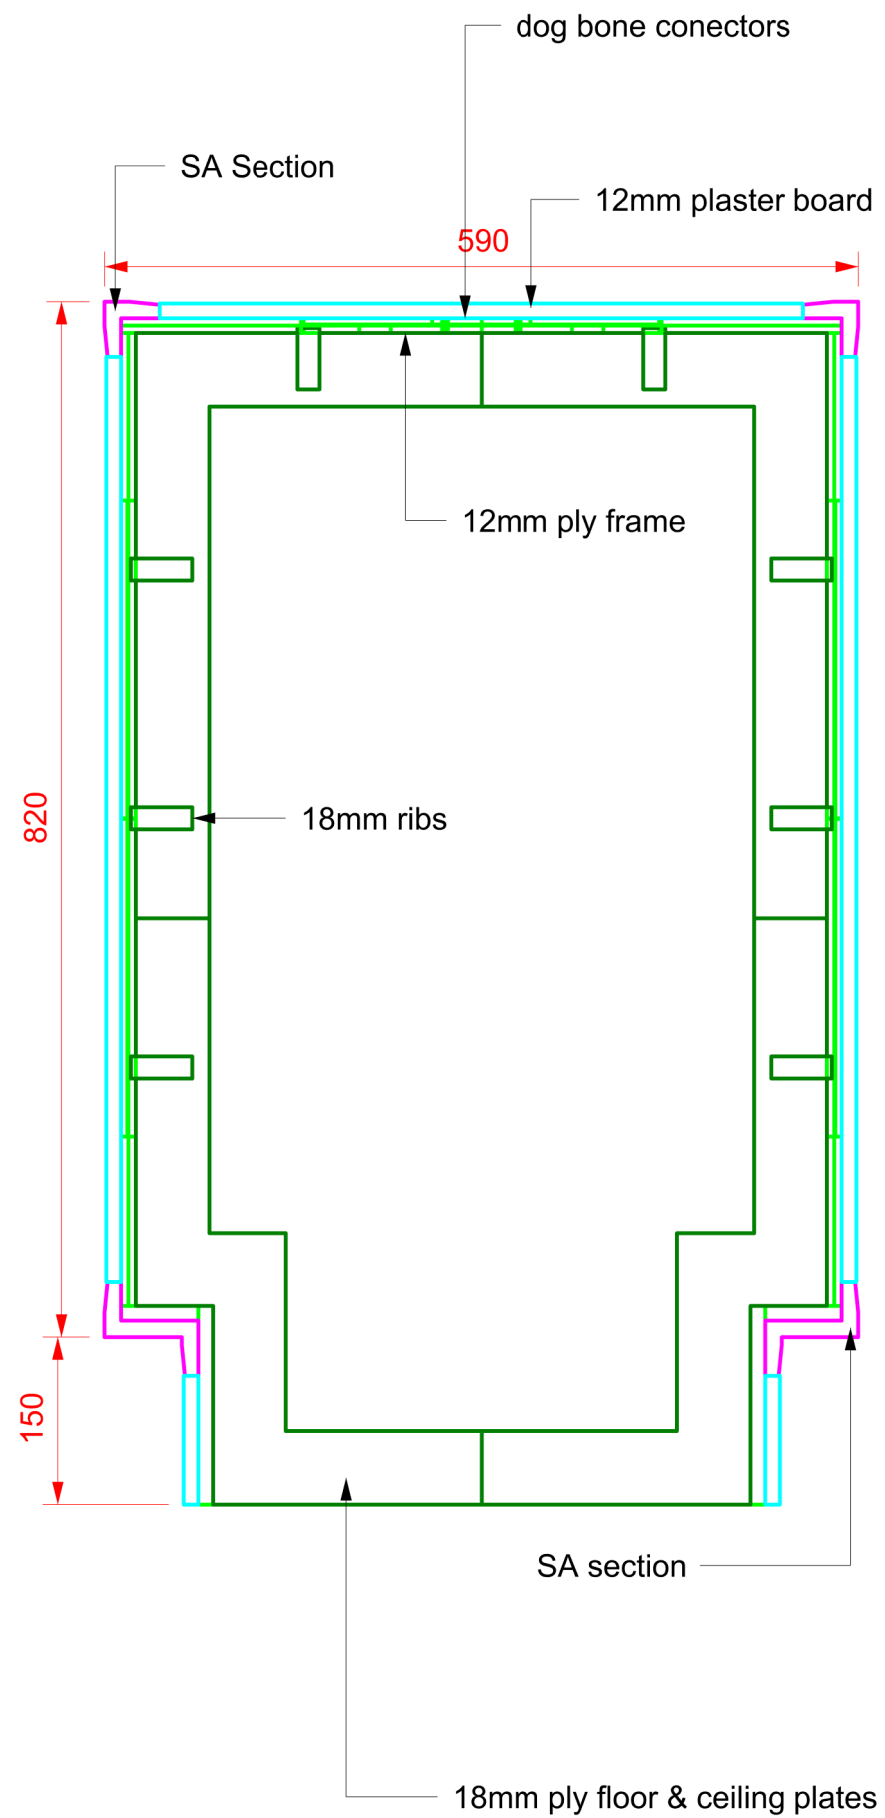

Plan View

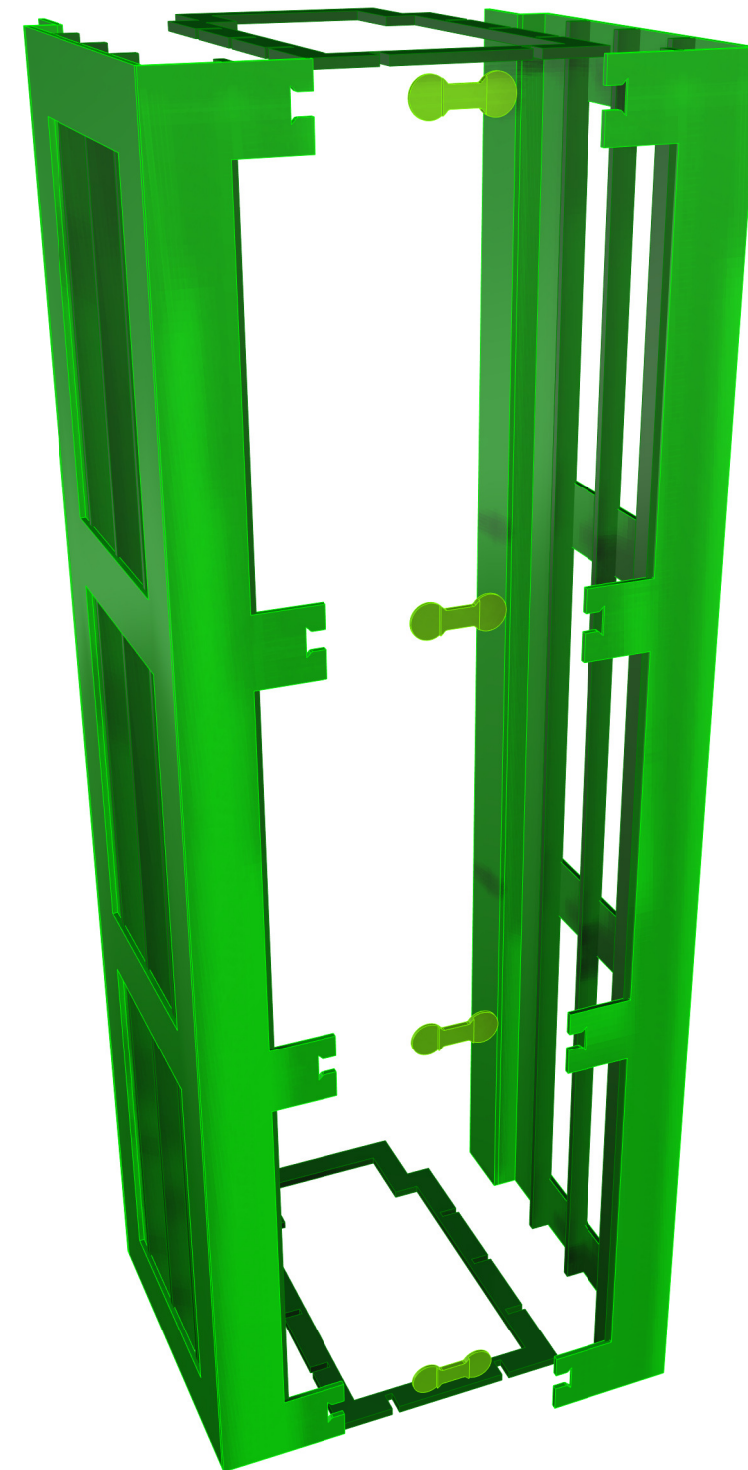

Exploded Construction View

Copyright:
Copyright and design is owned by
SA Solutions Ltd

Patent:
Intellectual rights are owned by
SA Solutions LTD
UK Patent No. 2429022



Seamless Abutments
Solutions Ltd

Solutions House
16 Bellrope House
Samford Road
Thaxted, Essex
CM6 2FE
ENGLAND
Tel: +44 1371 832 152
Fax: +44 1371 831 983
Email: info@seamlessabutments.com

Title
St Peter's Square
Column Casing Wall Type Q
Column Casement Type 6

Original Scale	Drawn	Date
NTS	KR	26-07-16

Drawing Number

04