

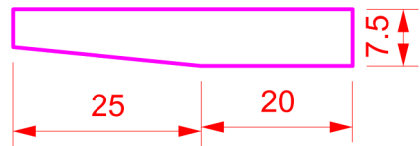


SA Abutment

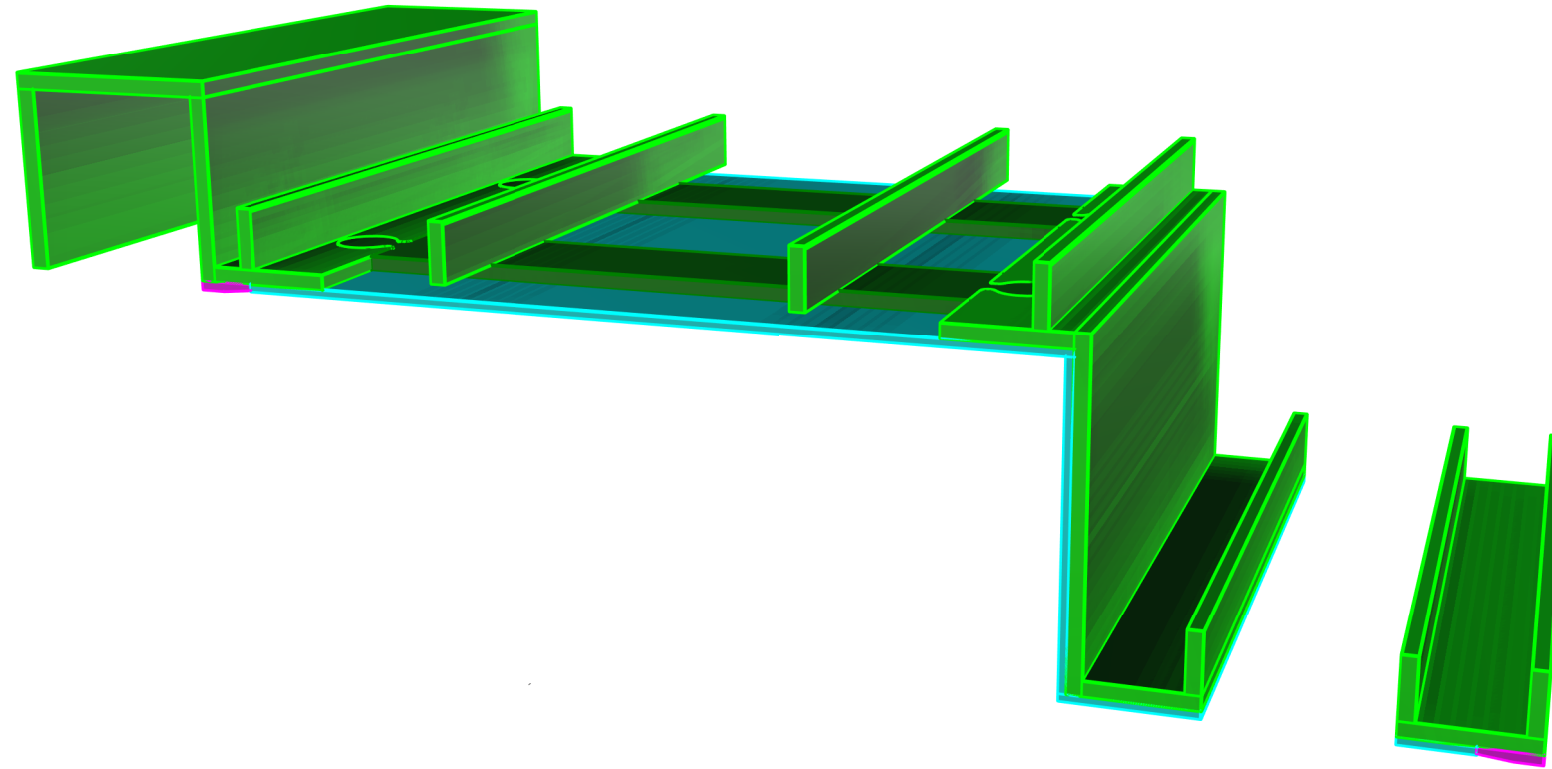

SA Abutment

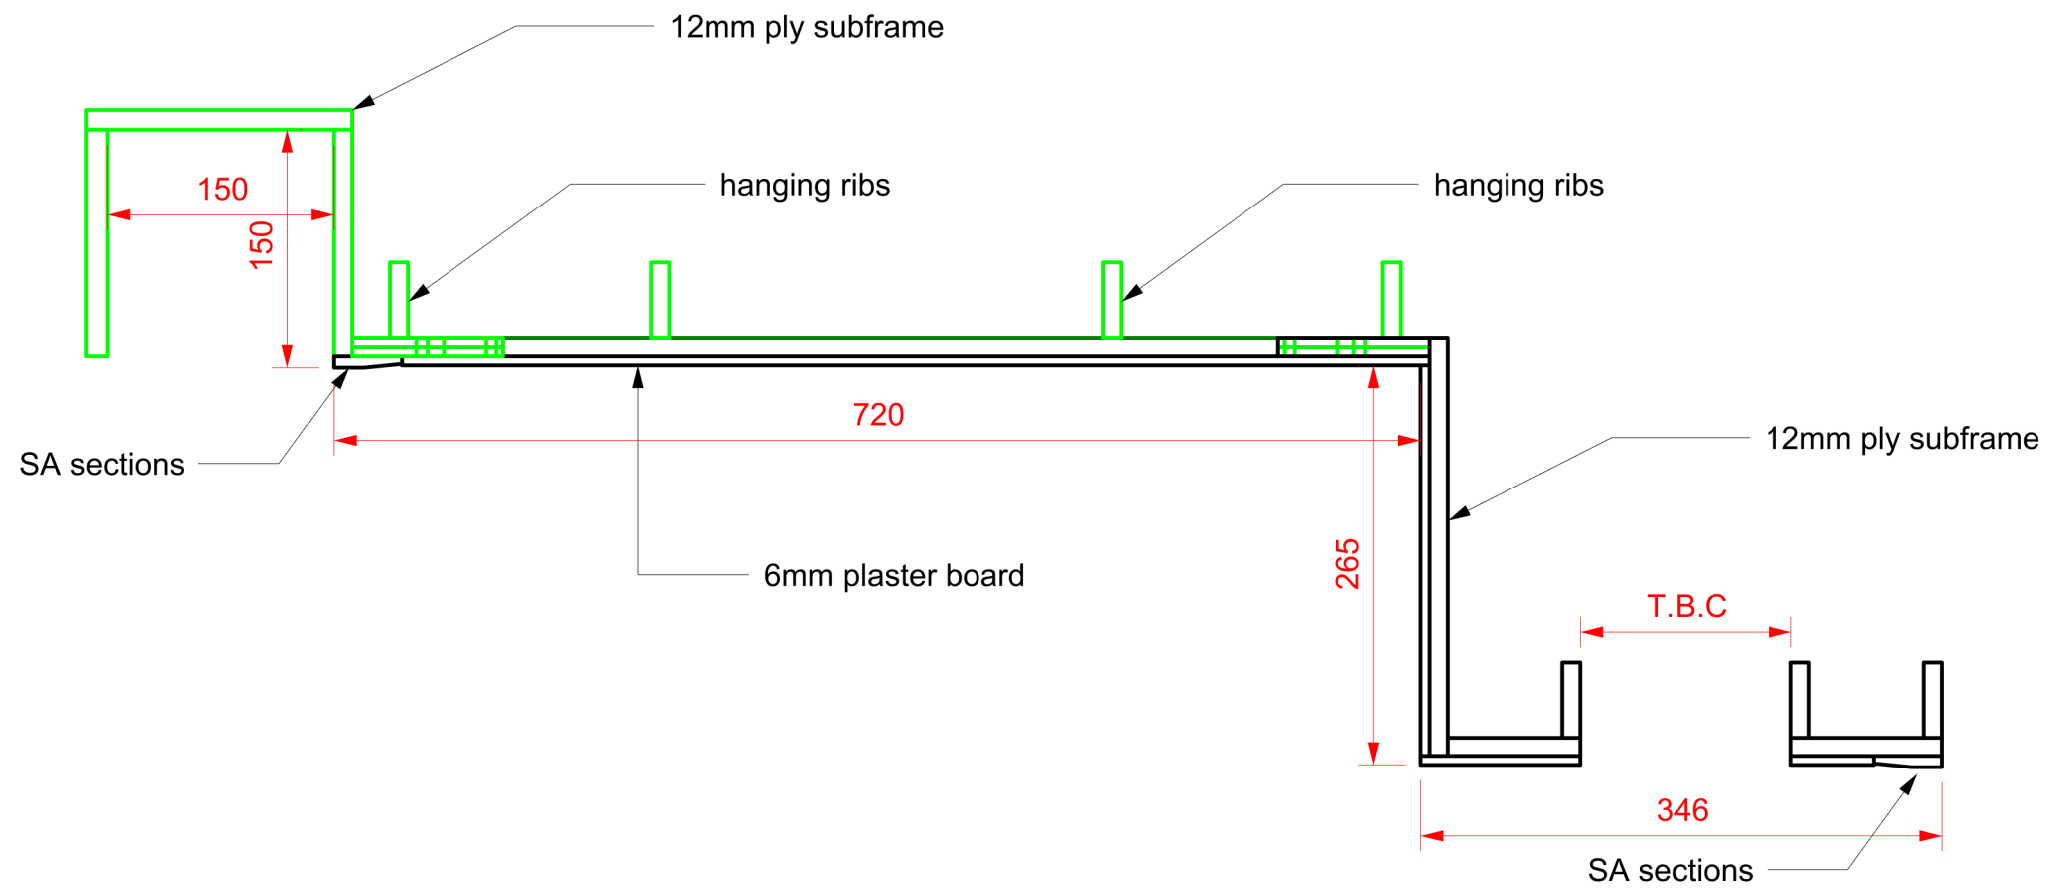

Section Through

Copyright:
Copyright and design is owned by
SA Solutions Ltd

Patent:
Intellectual rights are owned by
SA Solutions LTD
UK Patent No. 2429022



SA SOLUTIONS
GIVES YOU THE EDGE

Seamless Abutments
Solutions Ltd

Solutions House
16 Bellrope House
Samford Road
Thaxted, Essex
CM6 2FE
ENGLAND
Tel: +44 1371 832 152
Fax: +44 1371 831 983
Email: info@seamlessabutments.com

Title
2 St Peters Square
Typical Perimeter Ceiling Detail
Punched Window Detail

Original Scale	Drawn	Date
N.T.S	KR	27/07/2016

Drawing Number

06