

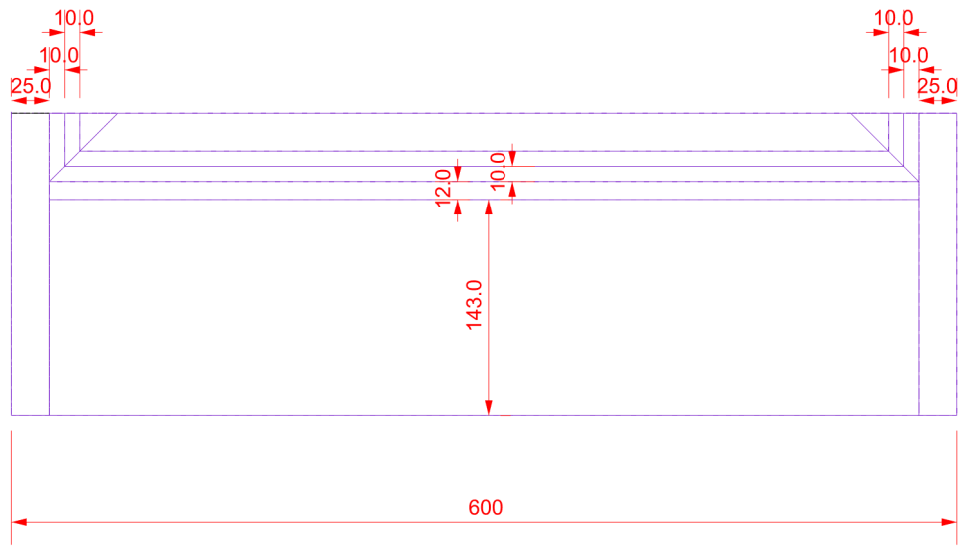
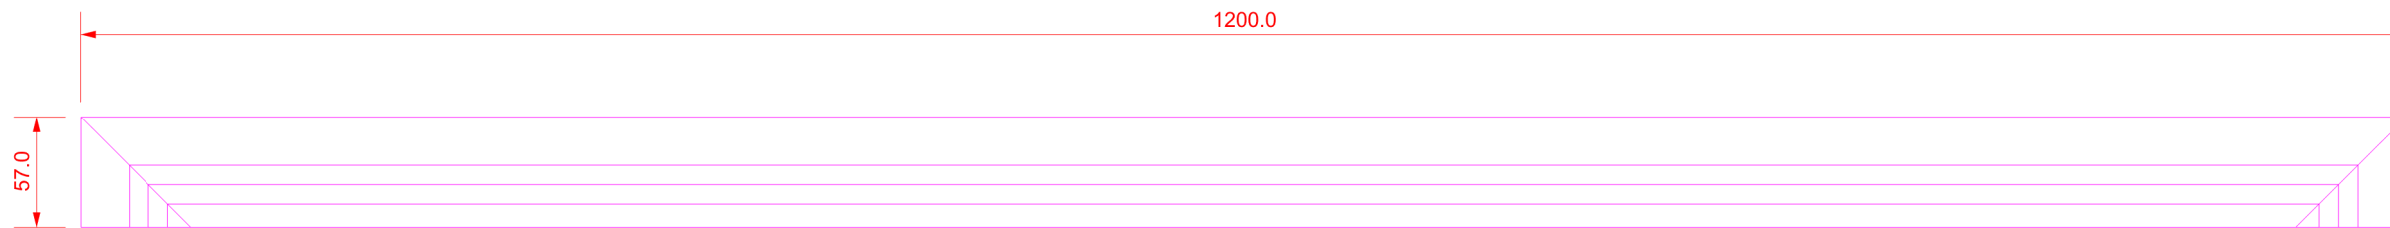
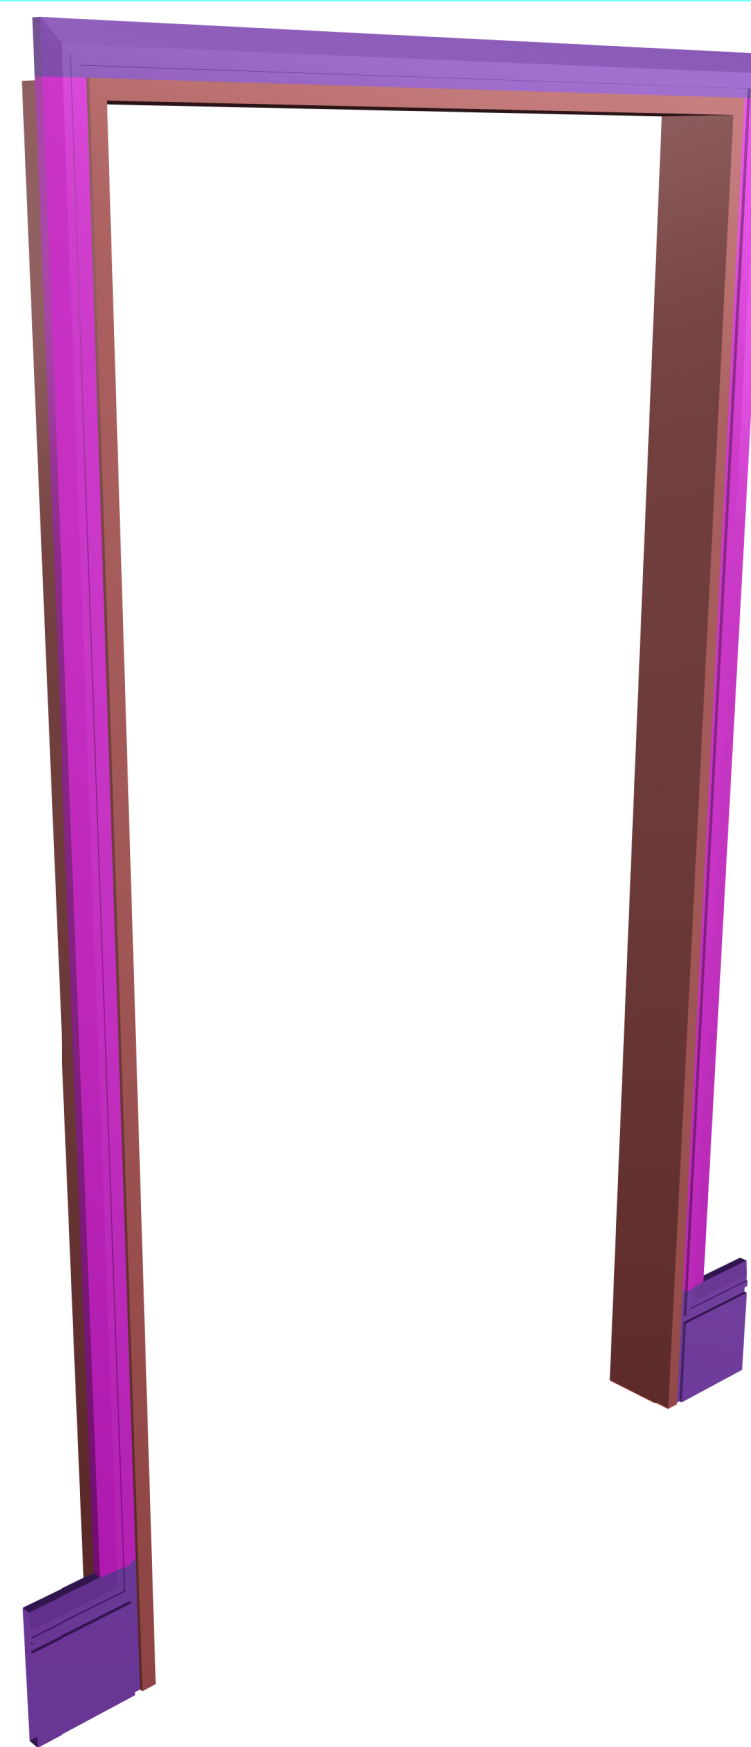


SECTION OF STANDARD SKIRTING & SPLIT SKIRTING

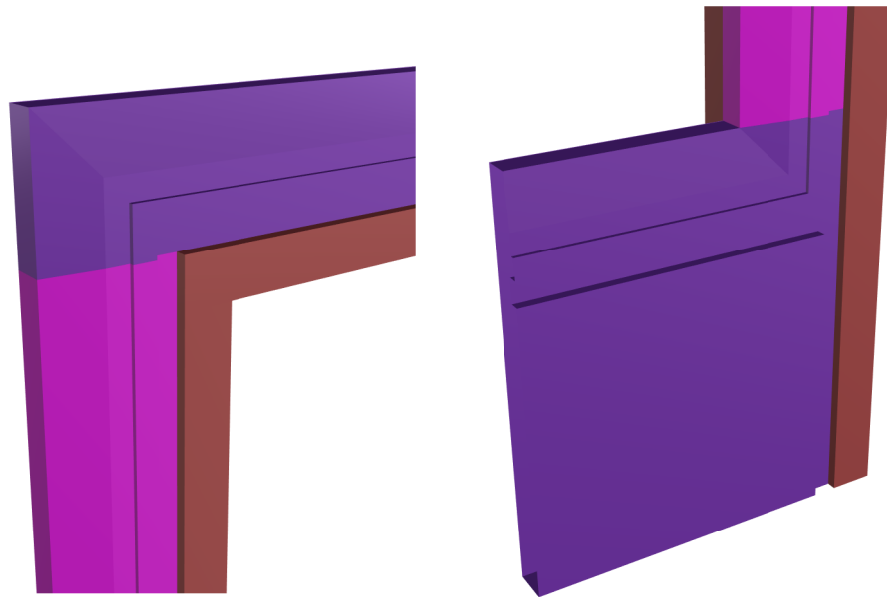

**SKIRTING TO ARCHITRAVE TRANSITION
WITH 12mm SHADOW GAP TO SUIT 15mm BOARD WITH PLASTER SKIM**

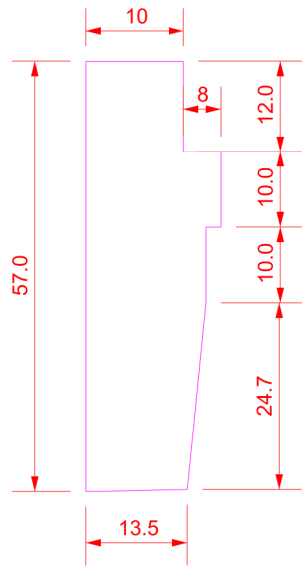

**ARCHITRAVE HEAD
WITH 12mm SHADOW GAP TO SUIT 15mm BOARD WITH PLASTER SKIM**

Copyright:
Copyright and design is owned by
SA Solutions Ltd

Patent:
Intellectual rights are owned by
SA Solutions LTD
UK Patent No. 2429022



**Seamless Abutments
Solutions Ltd**

Solutions House
16 Bellrope House
Samford Road
Thaxted, Essex
CM6 2FE
ENGLAND
Tel: +44 1371 832 152
Fax: +44 1371 831 983
Email: info@seamlessabutments.com

Project
Pilbrow and partners/Rees Mellish

Title
Skirting/Architrave/ Head Detail
12mm Shadow Gap

Original Scale 1:1, 1:5 @ A3	Drawn KR	Date 14-10-15
---------------------------------	-------------	------------------

Drawing Number
01